

Theatr Clwyd: CLWYD ROOM FIXED RIG INFORMATION

There is a Significantly Limited Power Supply Available to the Space

24 Dimmers Total (Including Houselights)

4 x 6 Way Racks (Max 6kW per Rack)

19 Patchable Outlets on the Grid Proper

24 Patchable Outlets in the Ceiling Above

4 Patch Outlets at Floor Level in the 'Stage' Area

1 x single DMX line to the Grid


1 x 16A Hard Power Feed to the Grid

Access to Grid is via Zarges Ladder

CHNs 1/2/8/9/13/14 are all Pole Focusable Strand Polaris 1k Fres

CHNs 101>104 are JT 221

RGBWAUV Zoom Moving Wash

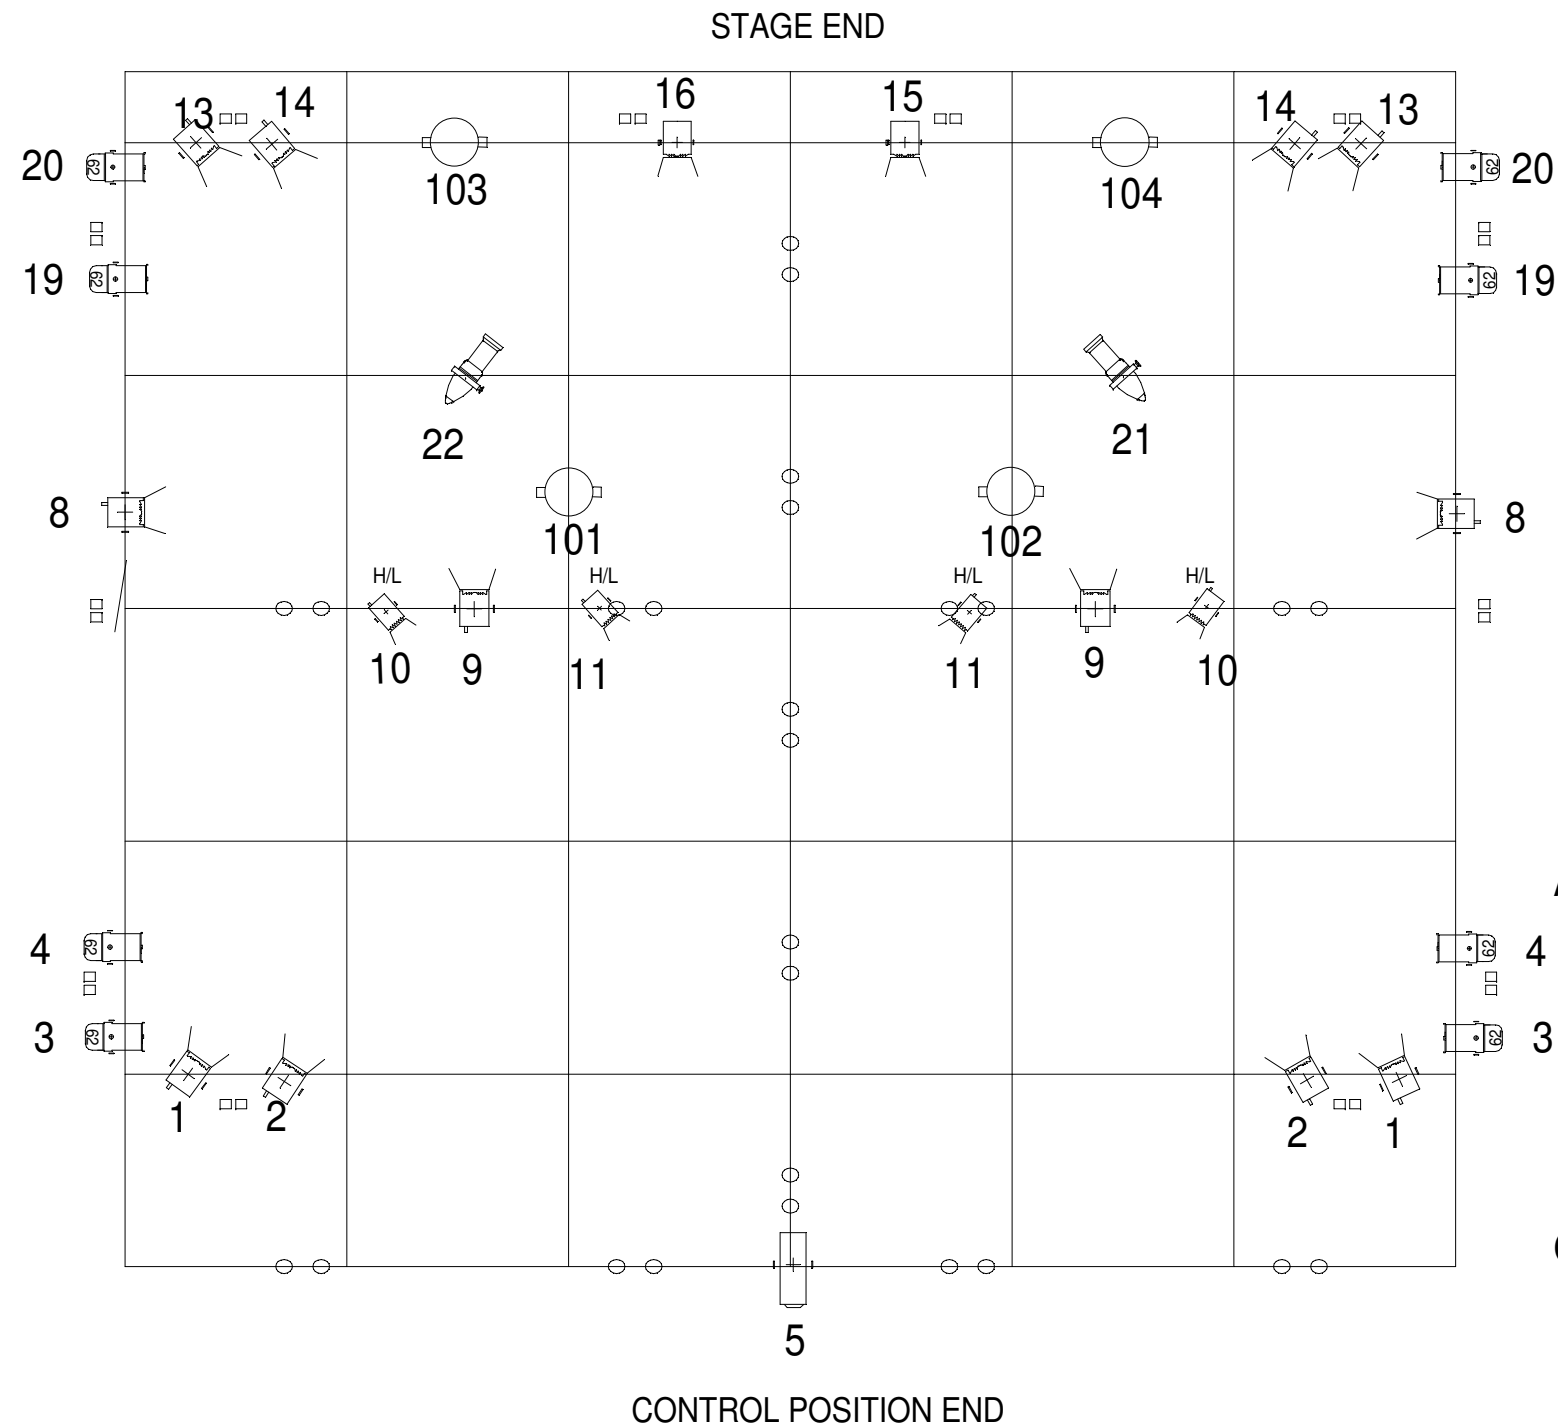

channel	patch	load
1-	R2,R23	2000W
2-	R1,R24	2000W
3-	R3,R22	1000W
4-	R4,R21	1000W
5-	B11	600W
6-	Not Used	---
7-	Not Used	---
8-	R6,R19	2000W
9-	B3,B8	2000W
10-	B2,B9	1300W
11-	B4,B7	1300W
12-	Not Used	---
13-	R9,R16	2000W
14-	R10,R15	2000W
15-	R13	1000W
16-	R12	1000W
17-	Not Used	---
18-	Not Used	---
19-	R7,R18	1000W
20-	R8,R17	1000W
21-	R14	600W
22-	R11	600W
23-	Not Used	---
24-	Not Used	---

All Par 64 Are CP88 500W

Revised for 2018 by Chris Skinner
Date Drawn:- 30/08/2018

JT 221 Moving Wash DMX Addresses

CH101 = Address 401
CH102 = Address 419
CH103 = Address 437
CH104 = Address 455

GRID HEIGHT: 4.71m