



nb: Do not run scenery off-stage of this line without checking on site.

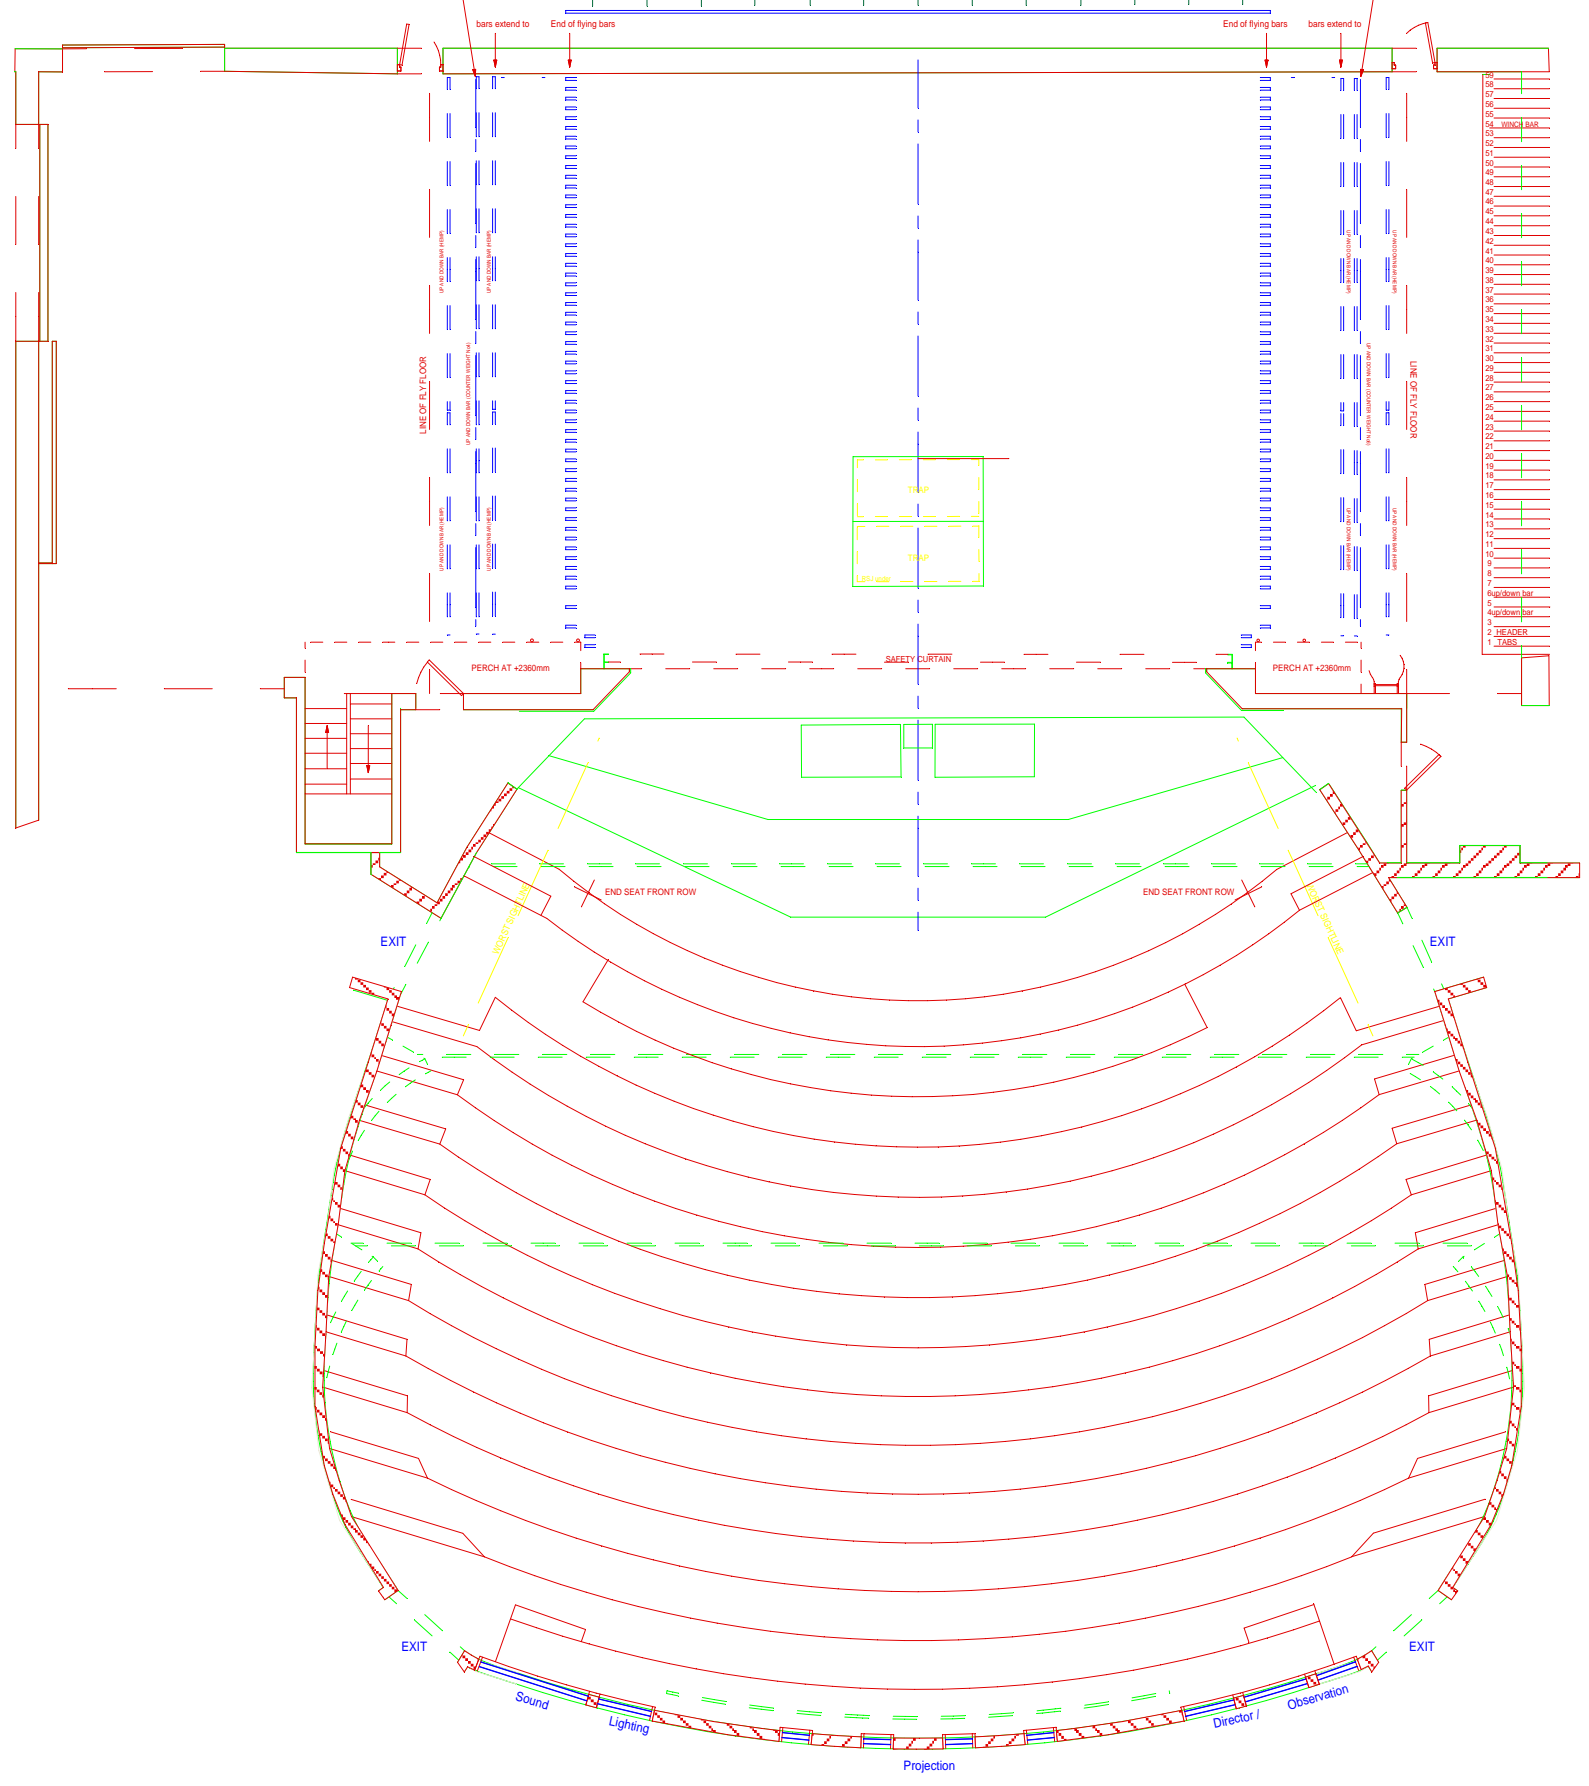

MAIN THEATRE
GROUND PLAN SCALE 1:

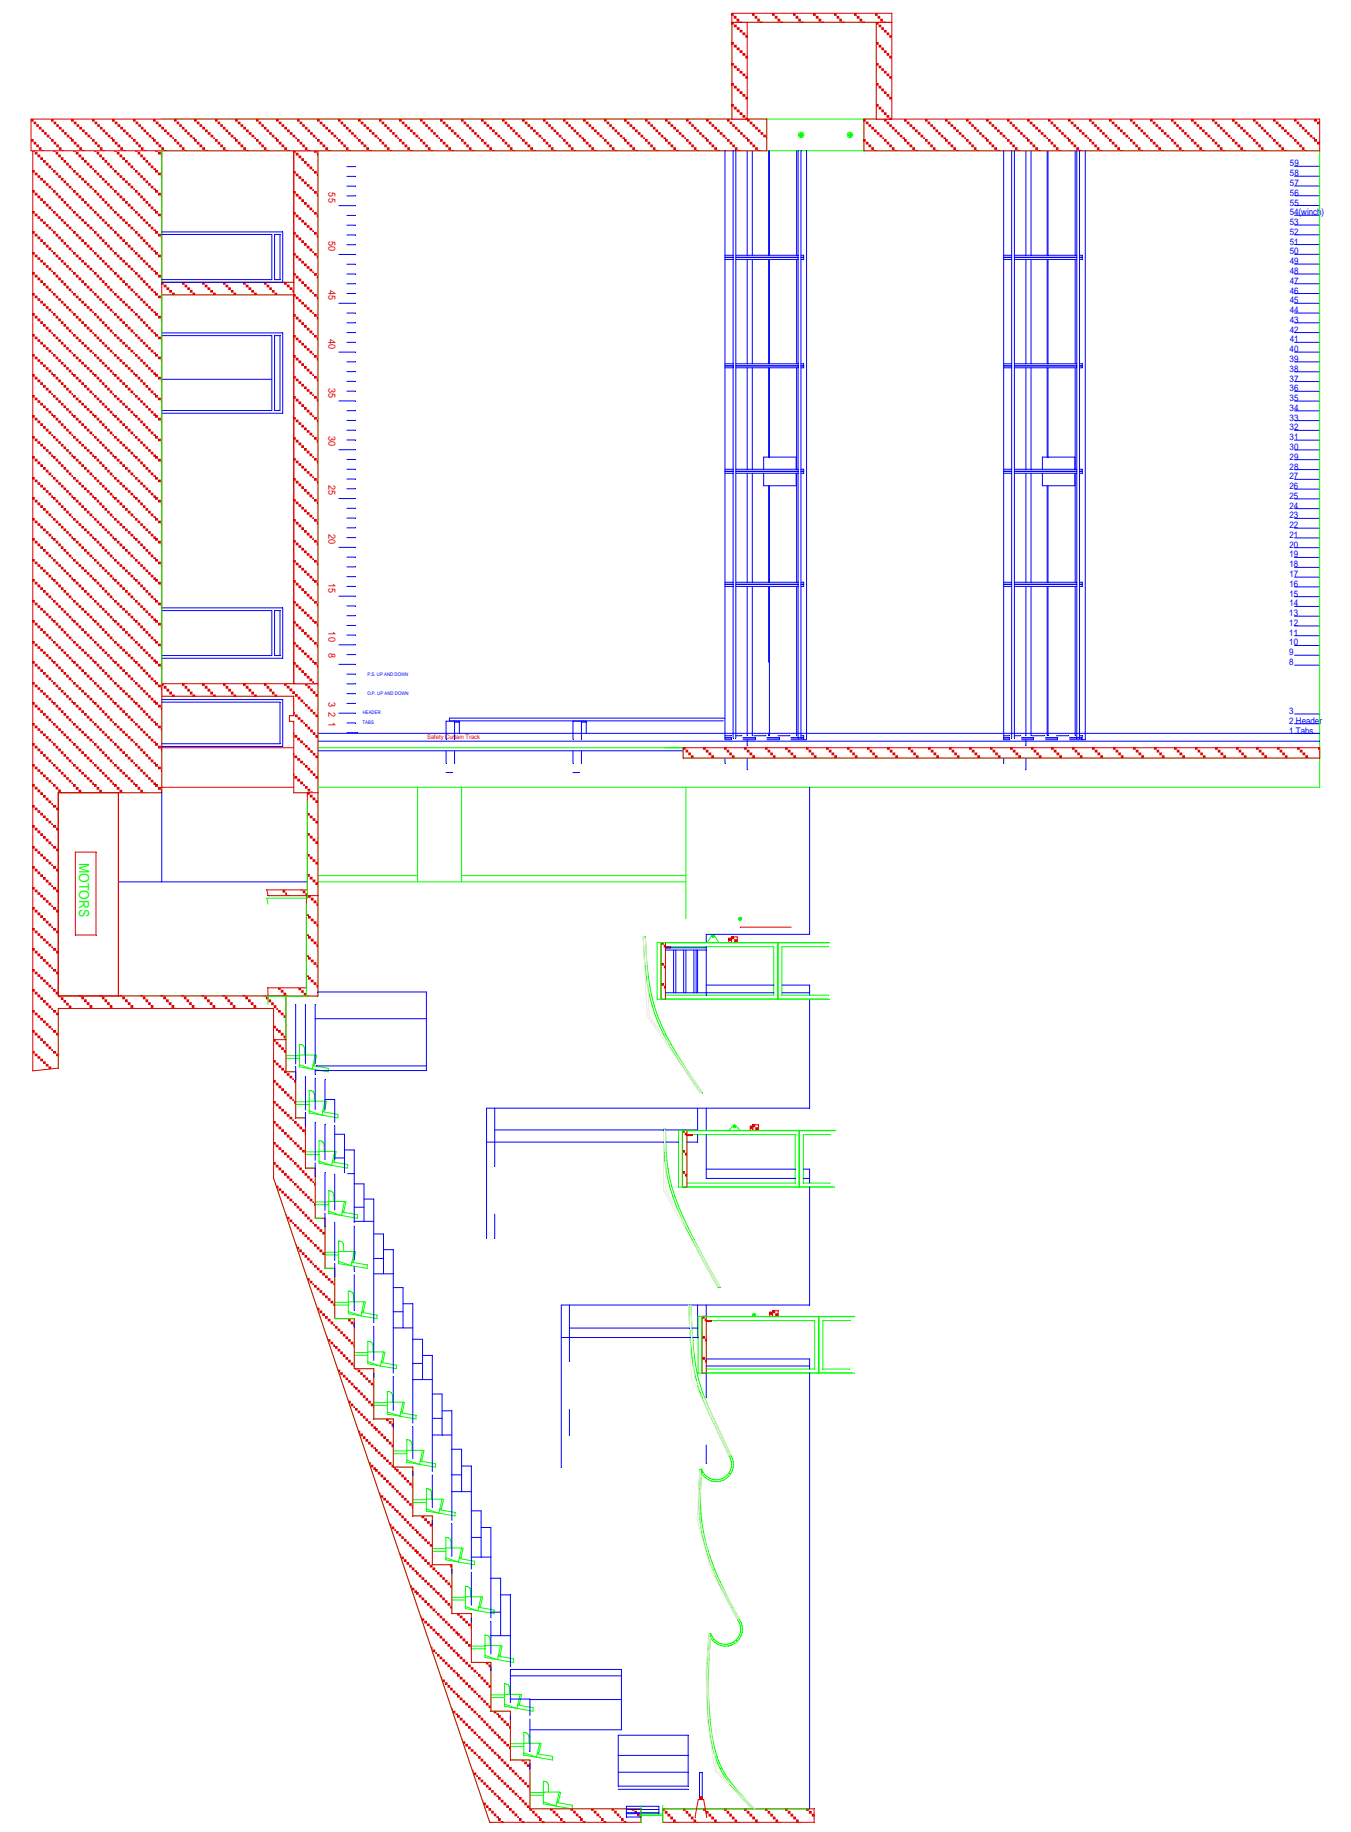

MAIN THEATRE
SECTION (C/L) SCALE 1:50